



# PLAN INSTALATII ELECTRICE, SCARA 1:200


58.25

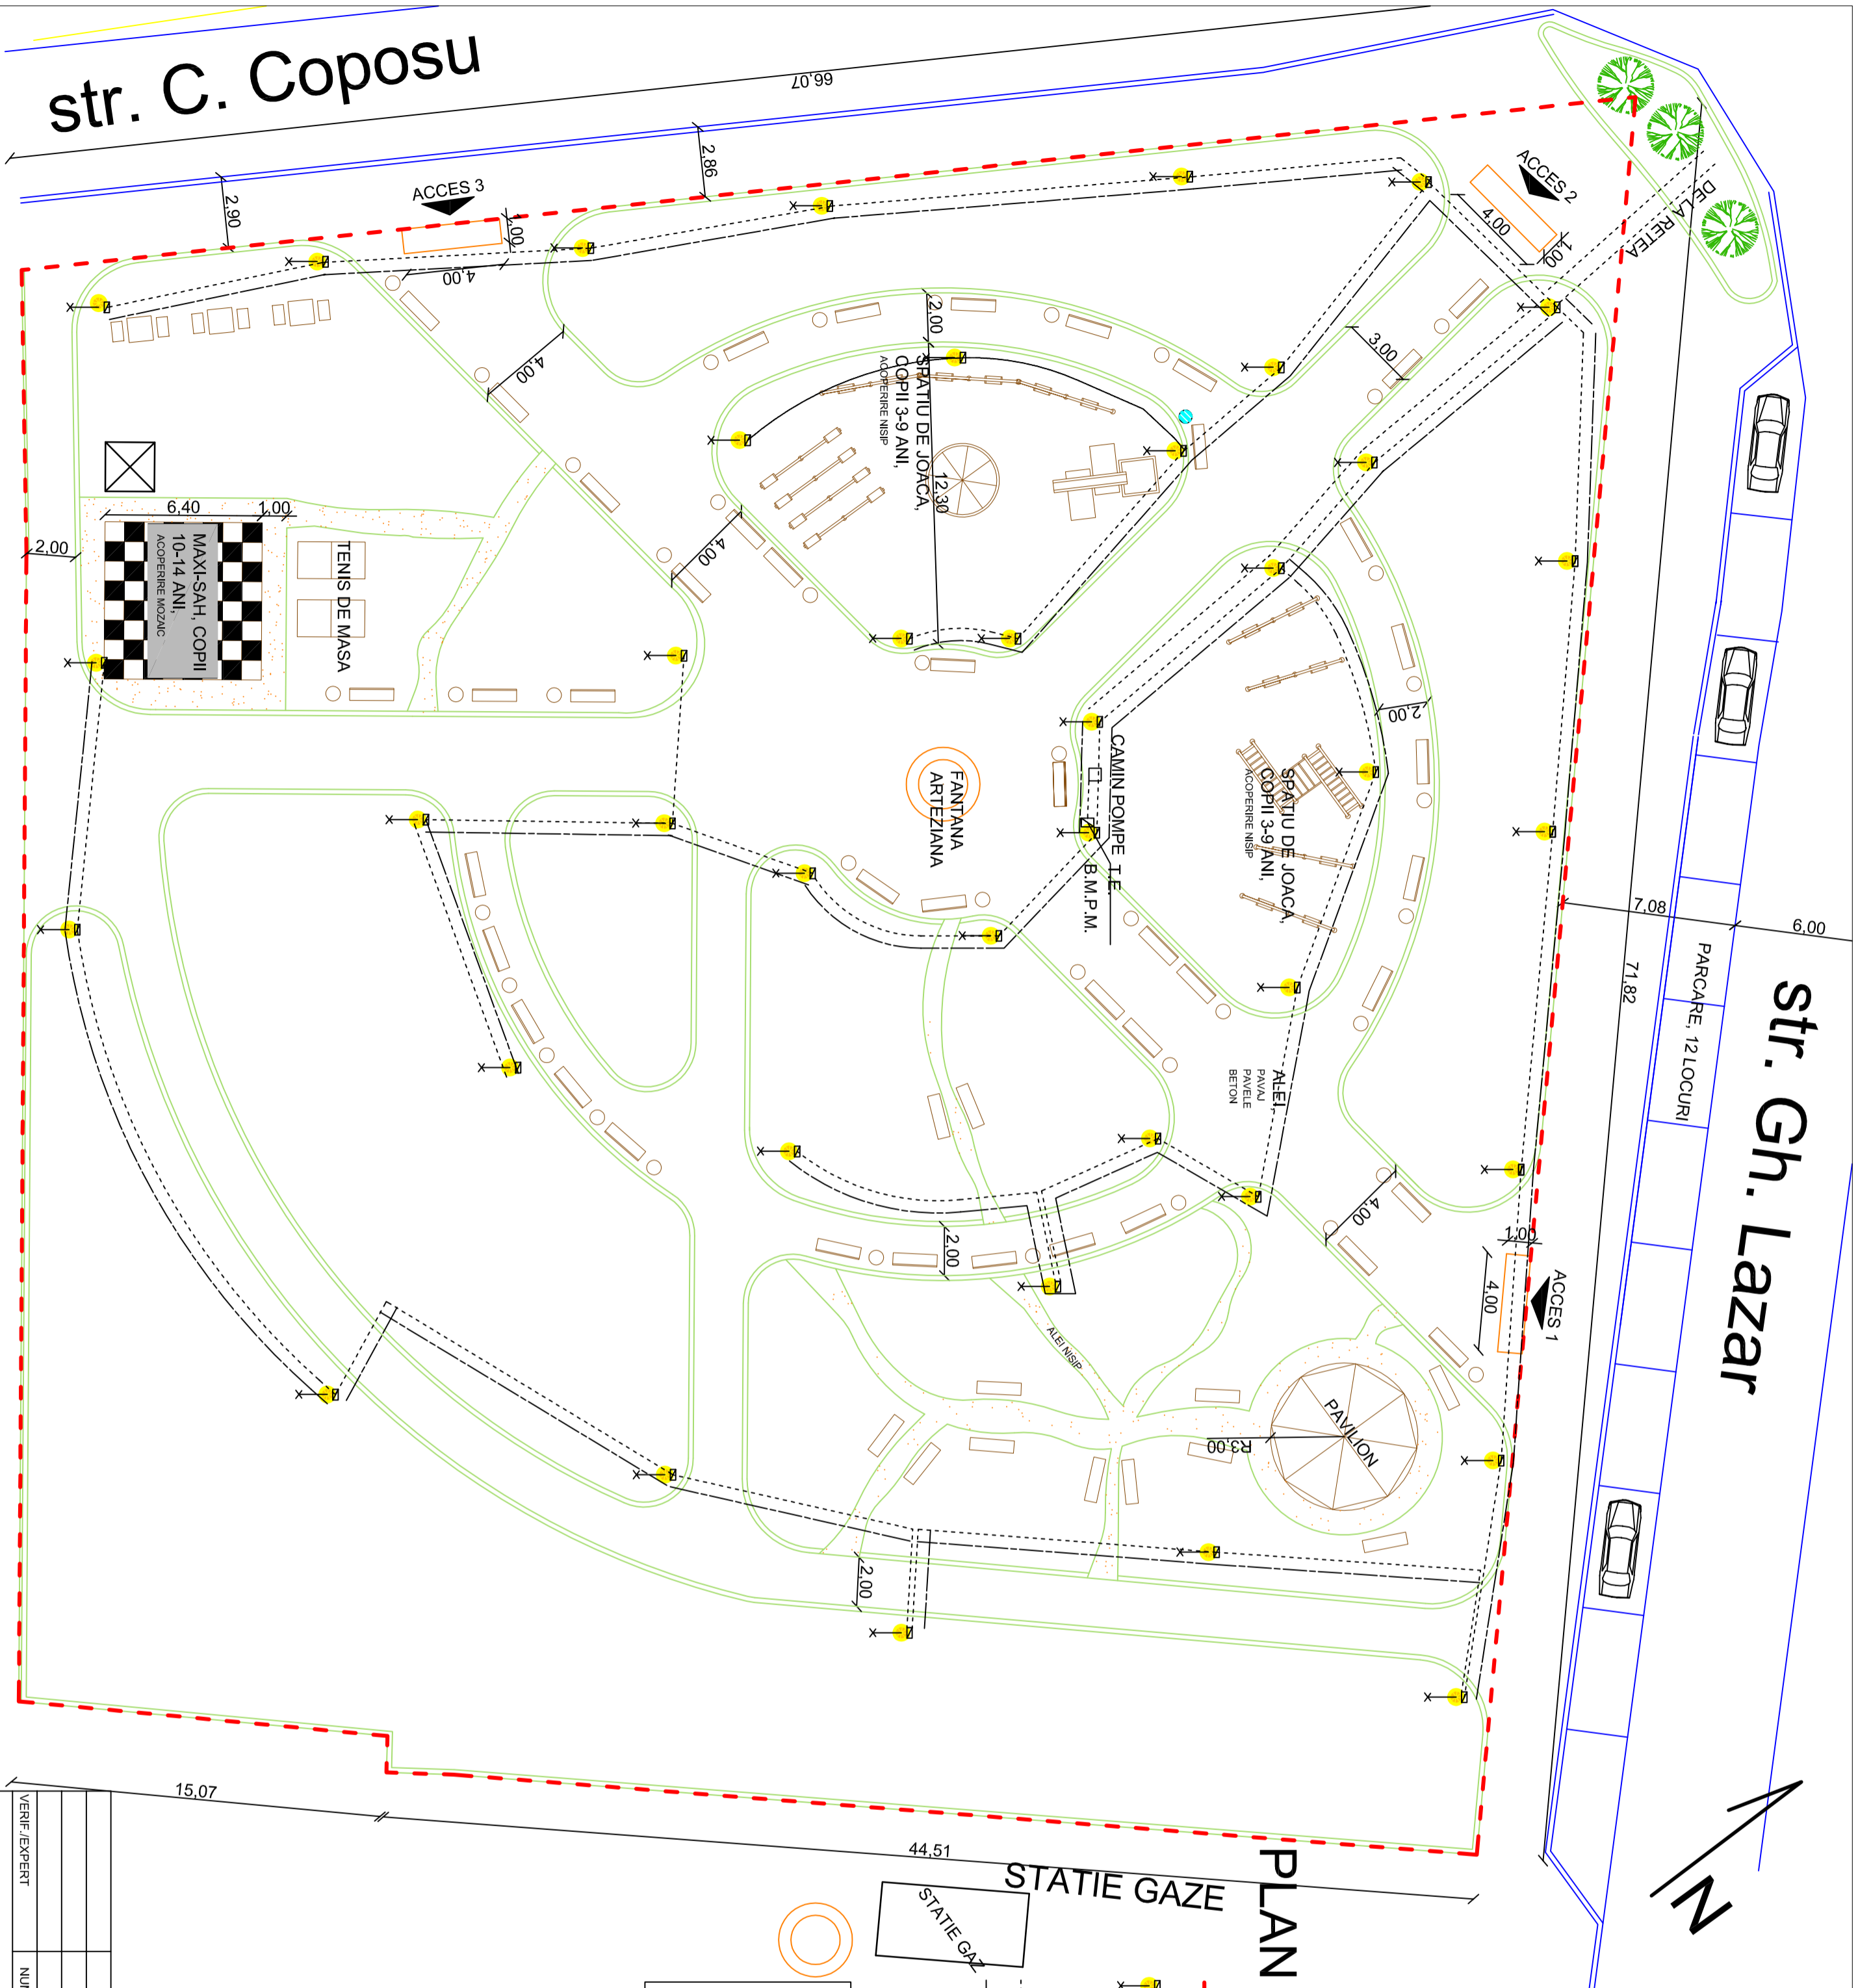

# PLAN INCADRARE, SCARA 1:2000

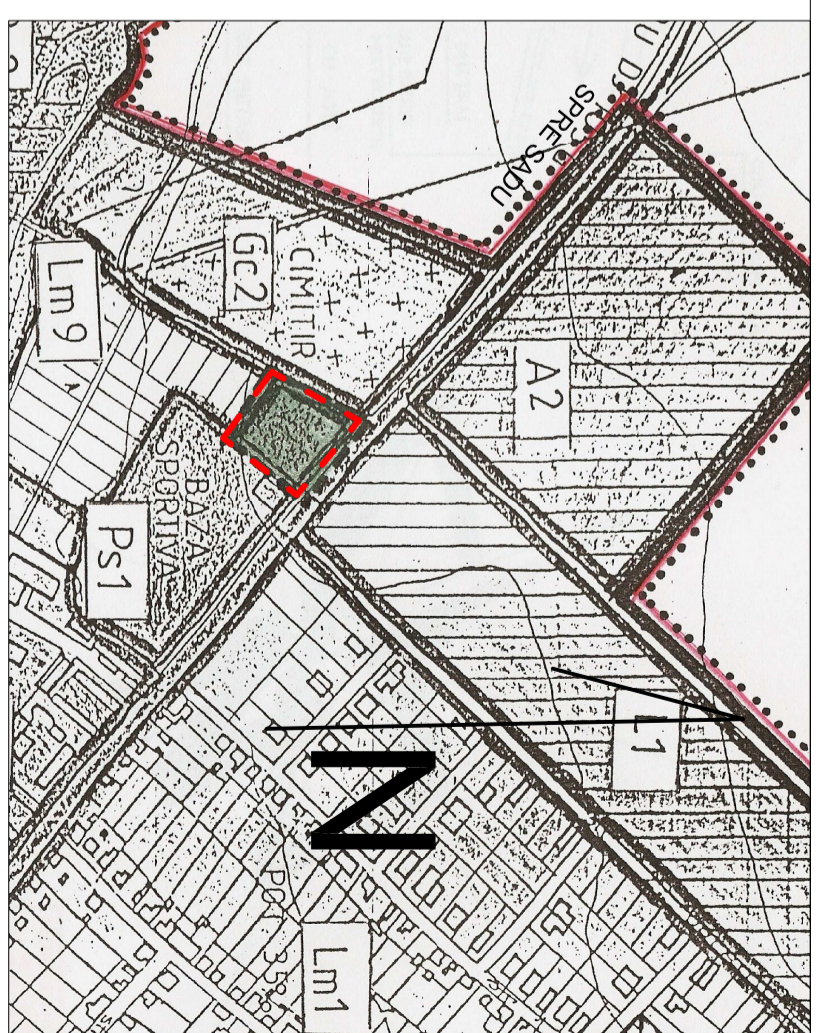

STATIE GAZE

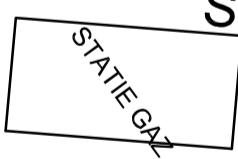

--- Corp LIMITAZIUNEI STUDIATEI felinar  
h=2,40m (40 buc), tablou electric

▣ TABLOU ELECTRIC

--- CABLU ELECTRIC

--- PRIZA DE PAMANT



Fantana arteziana 3,00 m, h=0,50m, jet central 8,0 ml, h jet=2,50m

Instalatie pompare cu racord aferent si camin vizitare

Bazin apa, diam=2,00m, h=0,85m

VERIF. EXPERT	NUMELE	SEMANTURA	CERINTA	BENEFICIAR:	PROIECT NR.
				PRIMARIA ORASULUI TALMACIU	1921/2008

VERIF. EXPERT	NUMELE	SEMANTURA	SCARA	PTU PROIECT	FAZA
			1:200	PTU PROIECT SPATIU DE RECREERE	P.T.
			1:2000	PENITRU TINERET, TALMACIU,	
			DATA	STR. GH. LAZAR	
			02/2008	INSTALATIILE ELECTRICE	PL. NR.

BIROU DE PROIECTARE INSTALATII ELECTRICE N. DARZU, AUT. 240/90

PRIMARIA ORASULUI TALMACIU

PROIECT NR. 1921/2008